


Notes
 Contractor must verify all dimensions on site before commencing any work or shop drawings.
 If this drawing exceeds the quantities taken in any way the contractor is to be informed before the work is initiated.
 Only figured dimensions to be taken from this drawing. Do not scale off this drawing.

Drawings based on Ordnance Survey and / or existing record drawings – design and drawing content subject to the accuracy of the Ordnance Survey, Ordnance Survey Planning and Statutory Requirements and Approvals.


Authorised reproduction from Ordnance Survey Map with Office Crown Copyright reserved.
 Normal TM Limited Copyright.

This drawing originates from the CAD file:


Revisions	By	Date	Ch
Rev	Des		

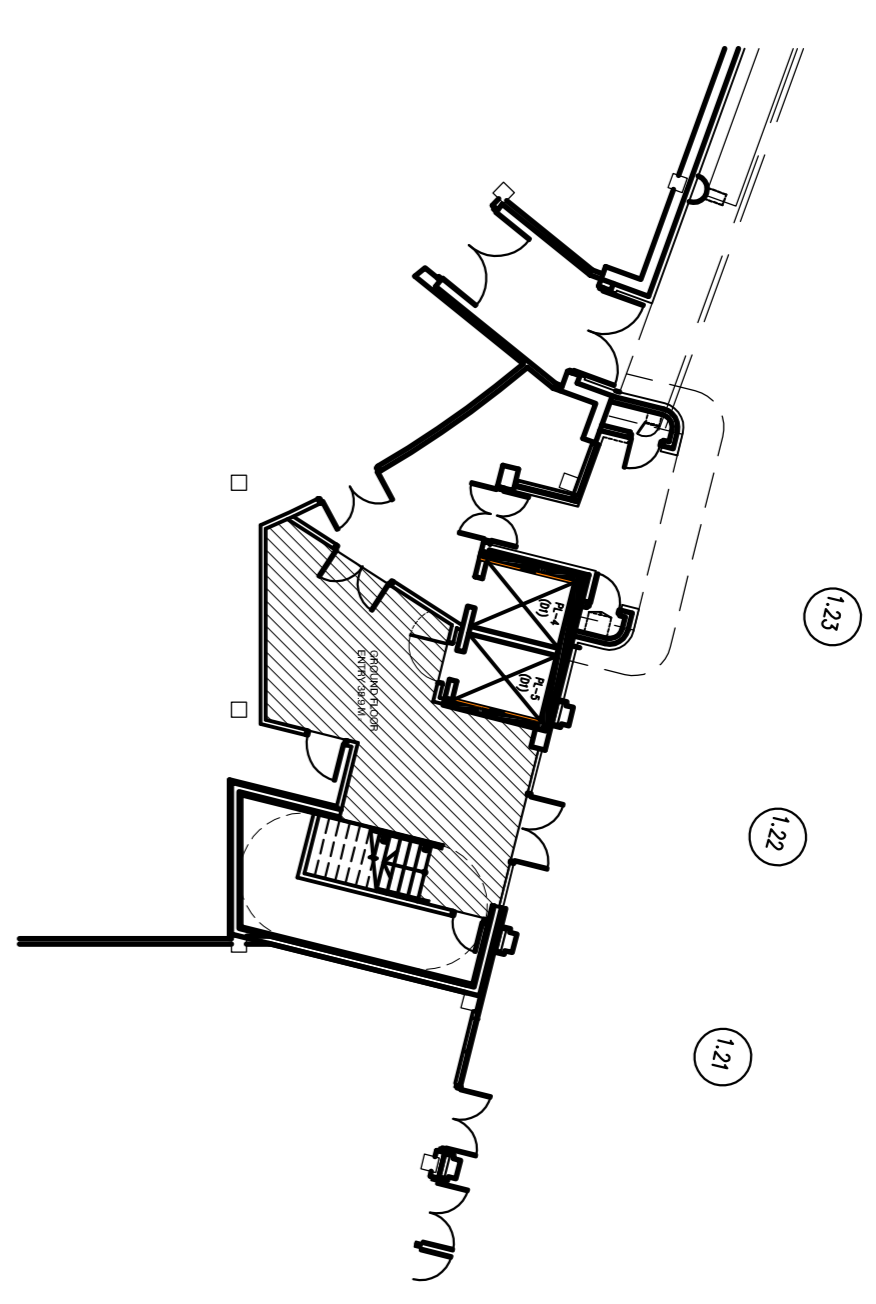



GROUND FLOOR

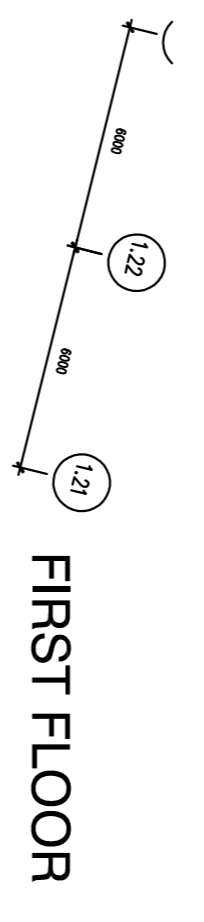

FIRST FLOOR

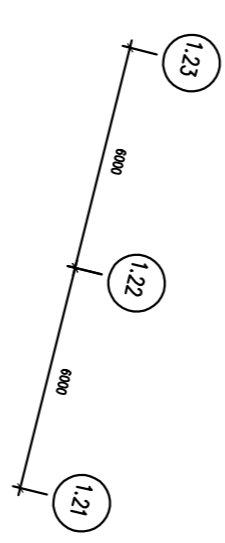

SECOND FLOOR

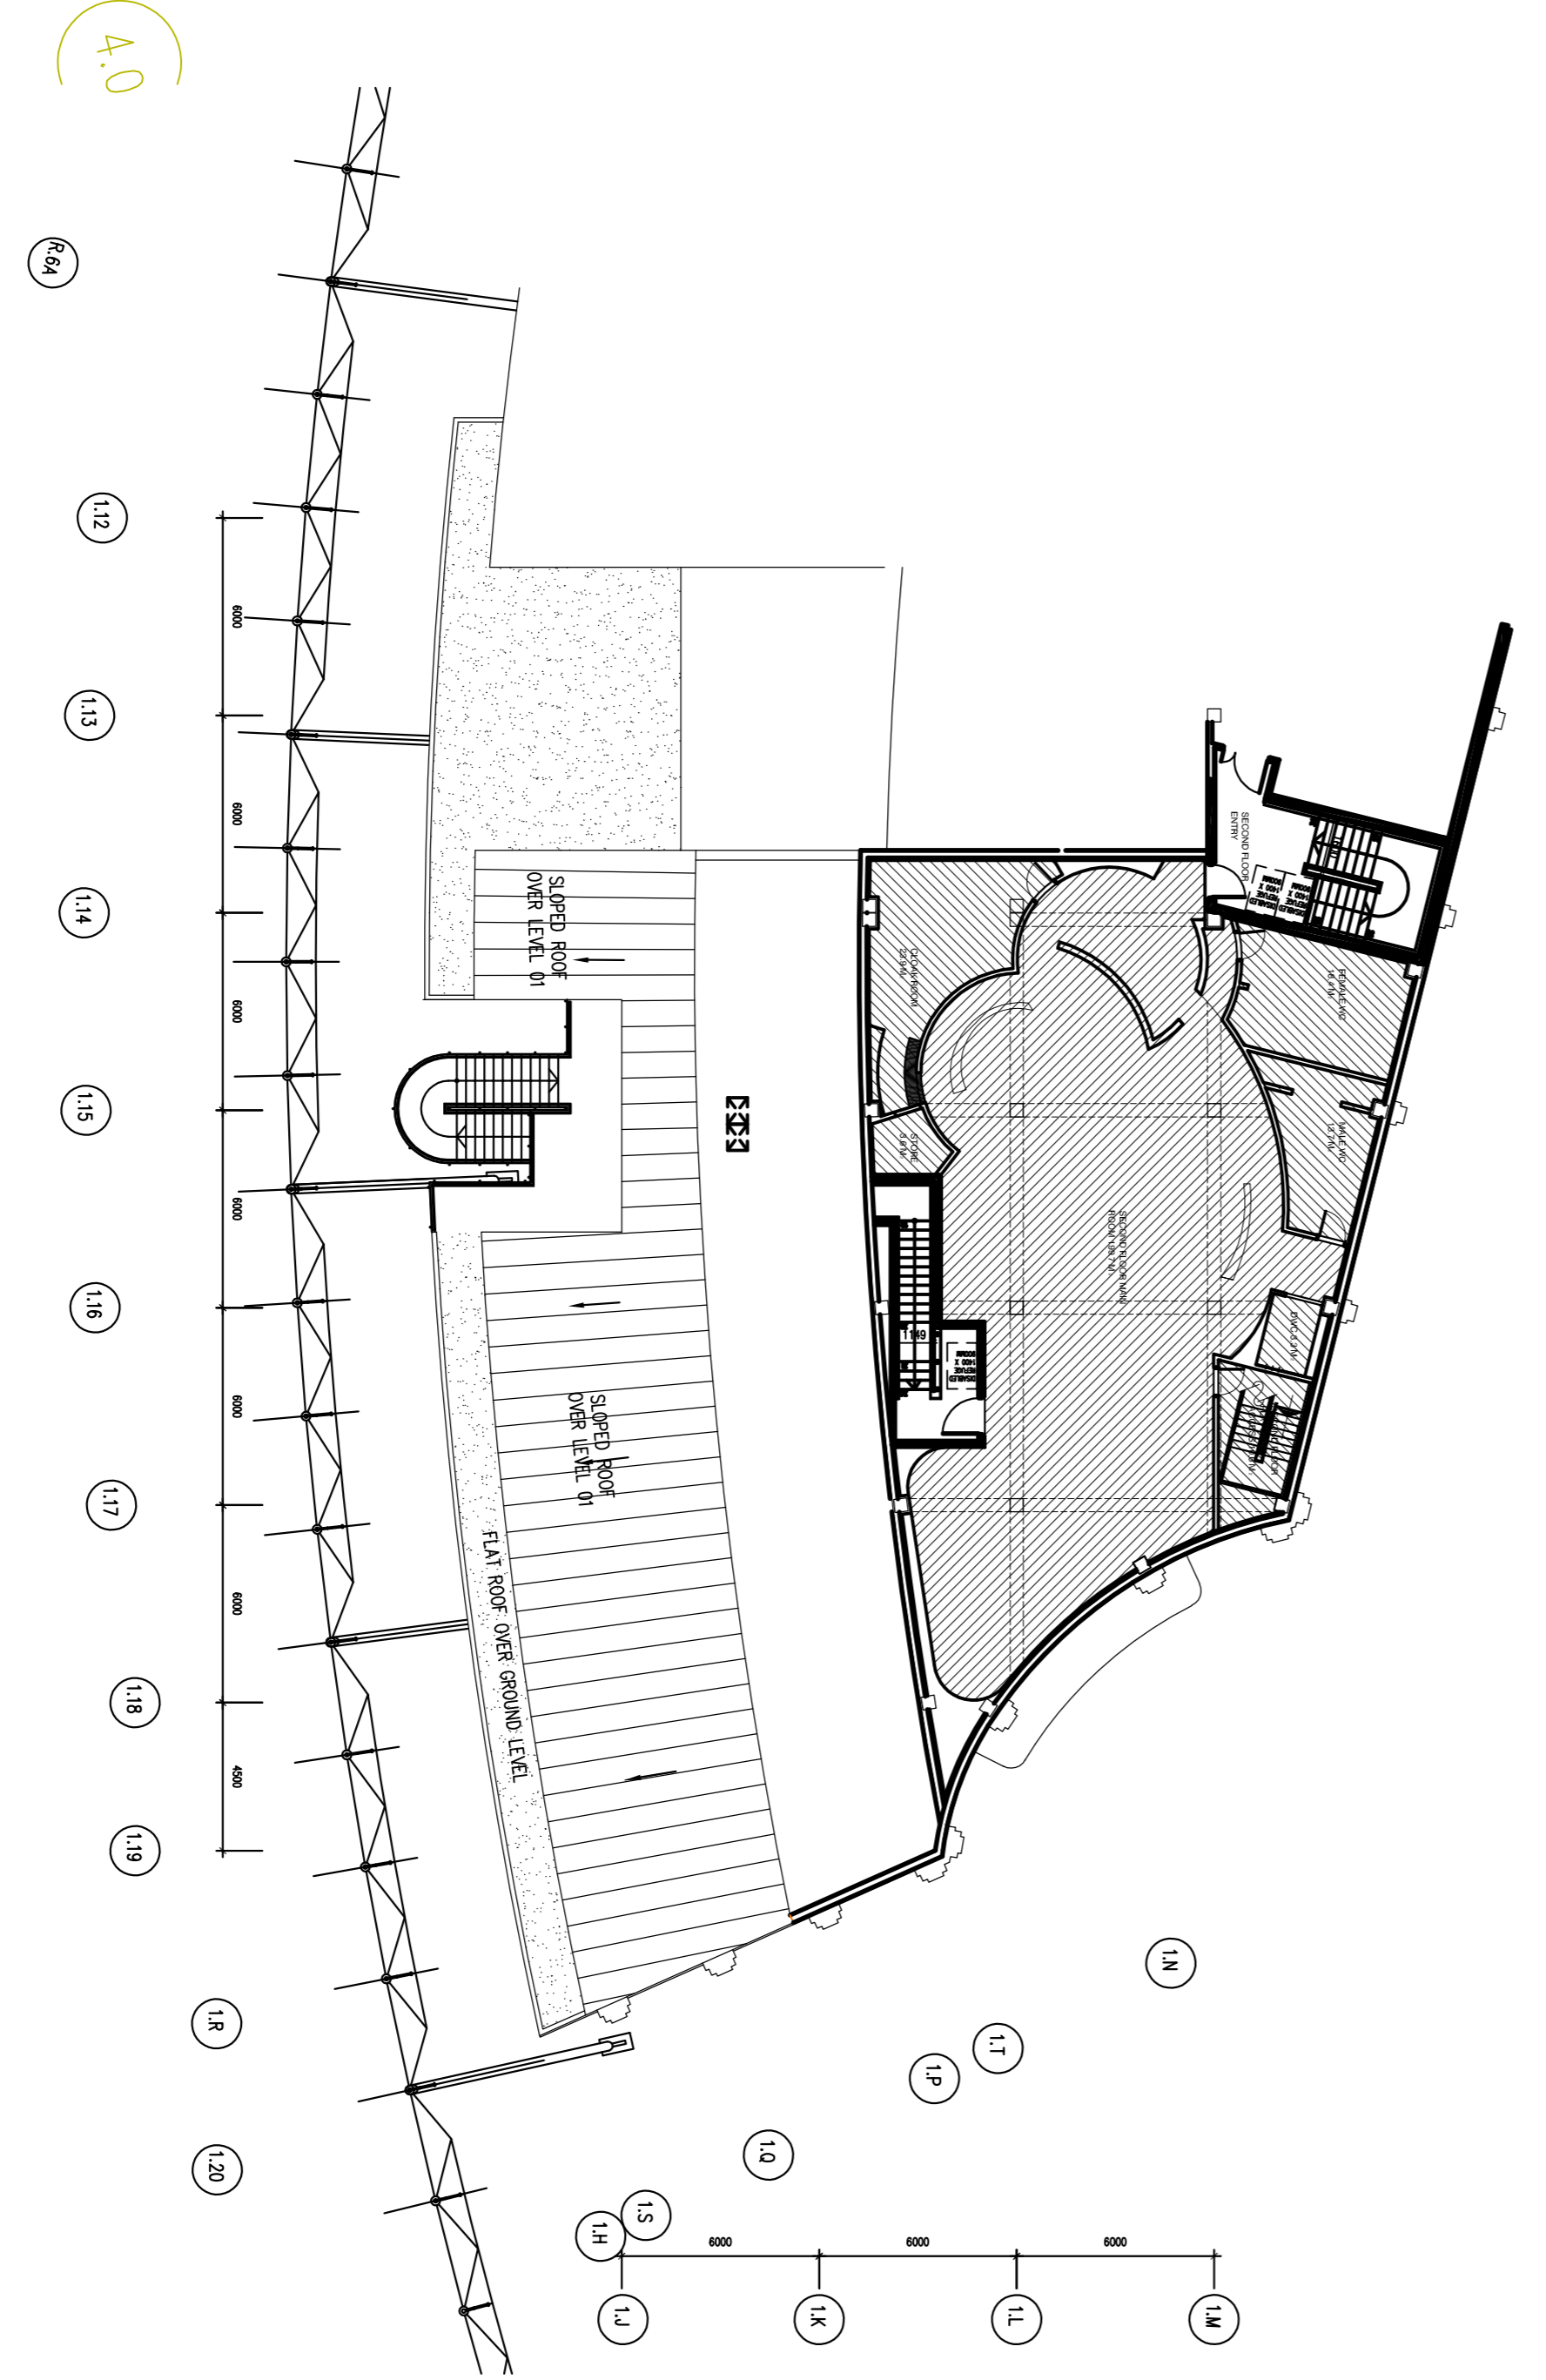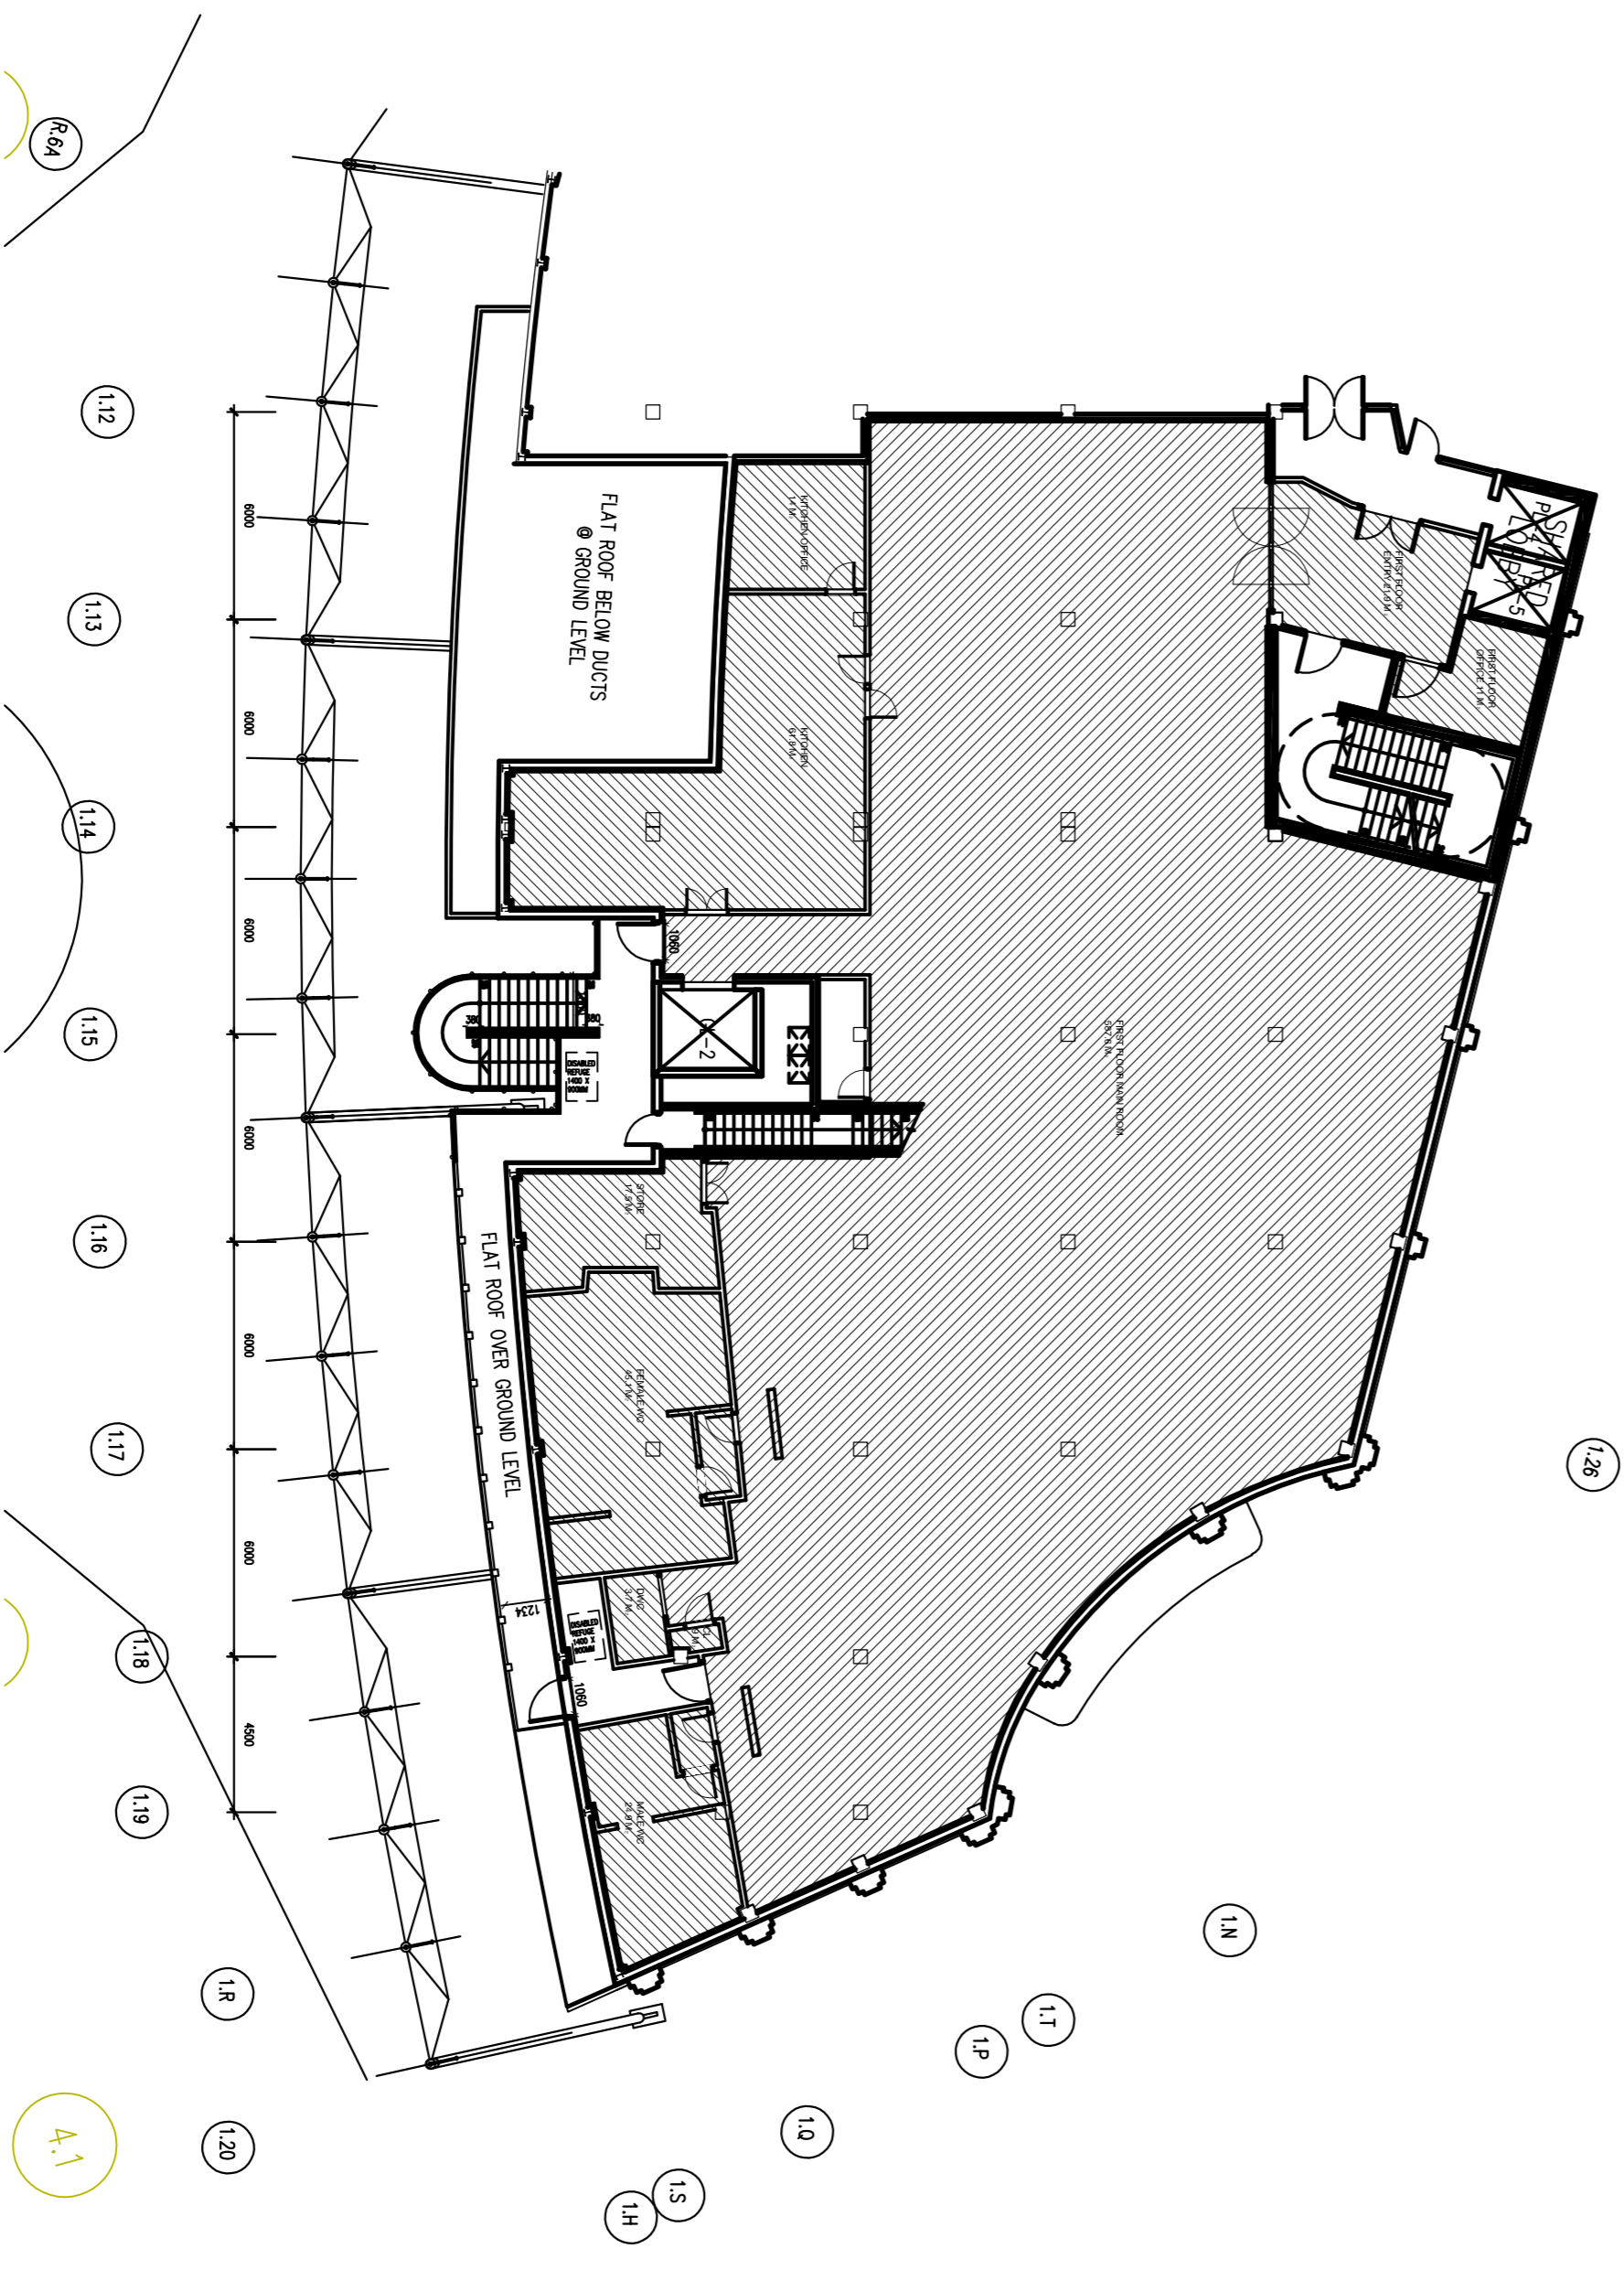

Drawings based on existing record drawings - design and drawing content subject to Site Survey, Structural Survey, Site Investigations, Planning and Statutory Requirements and Approvals.

Normal TM
 Interior Design Services
 1A Woodsmere Park
 Ferry Bridge, Kings OMW
 Tel: 01484 607 600

PROJECT: 1.08 @ The O2
 TITLE: Gross Internal Areas
 Scale: 1:200
 Date: March 2008
 Drawing No: (22)000

Drawn by: dn
 Checked by:
 Job No: NIM0014
 www.normaltm.co.uk

GROSS INTERNAL AREAS